


DO NOT SCALE FROM THIS DRAWING
ALL DIMENSIONS TO BE VERIFIED BY THE CONTRACTOR ON SITE



front elevation


- red / brown roof tiles.
- silicone based external render - scratch texture - colour creme.
- acid etched glass guarding between reveals.
- red stock brickwork to projecting bay.
- powder coated aluminium windows & doors, 20mm reveal - colour dark grey.

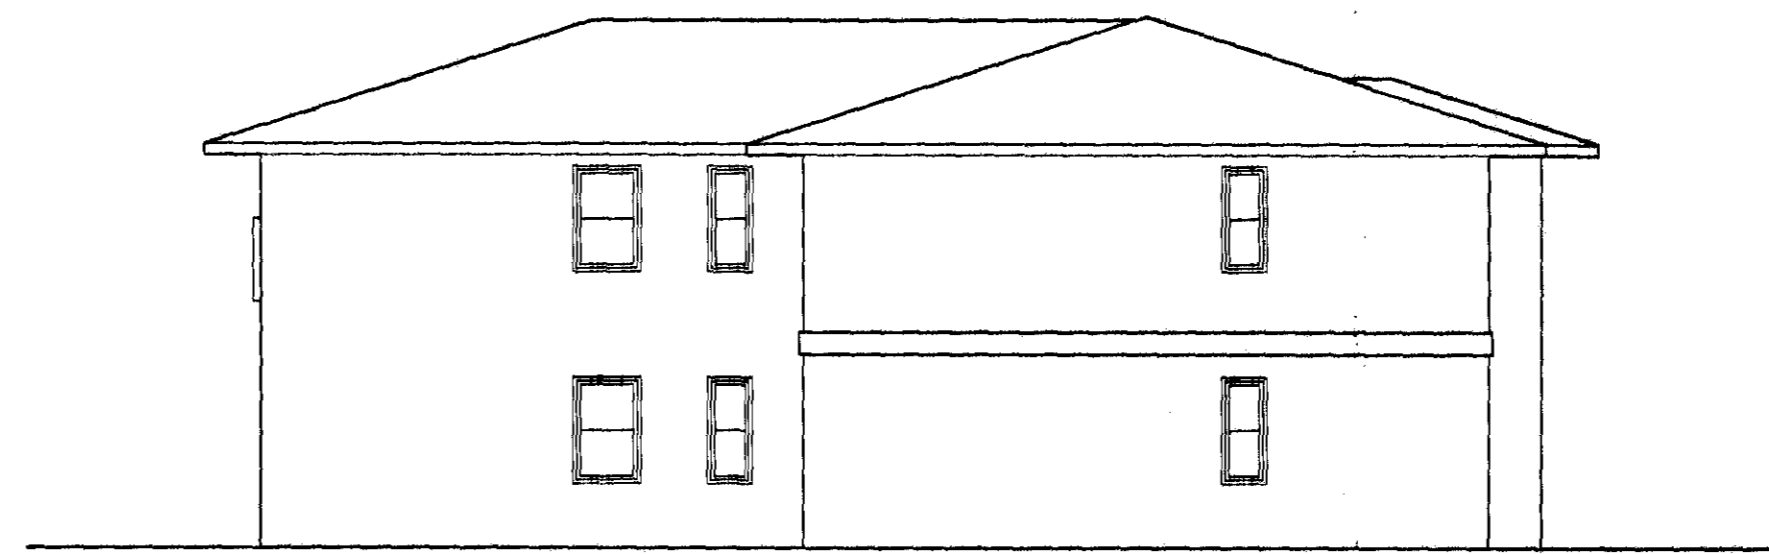


left flank elevation



canterbury road - street scene

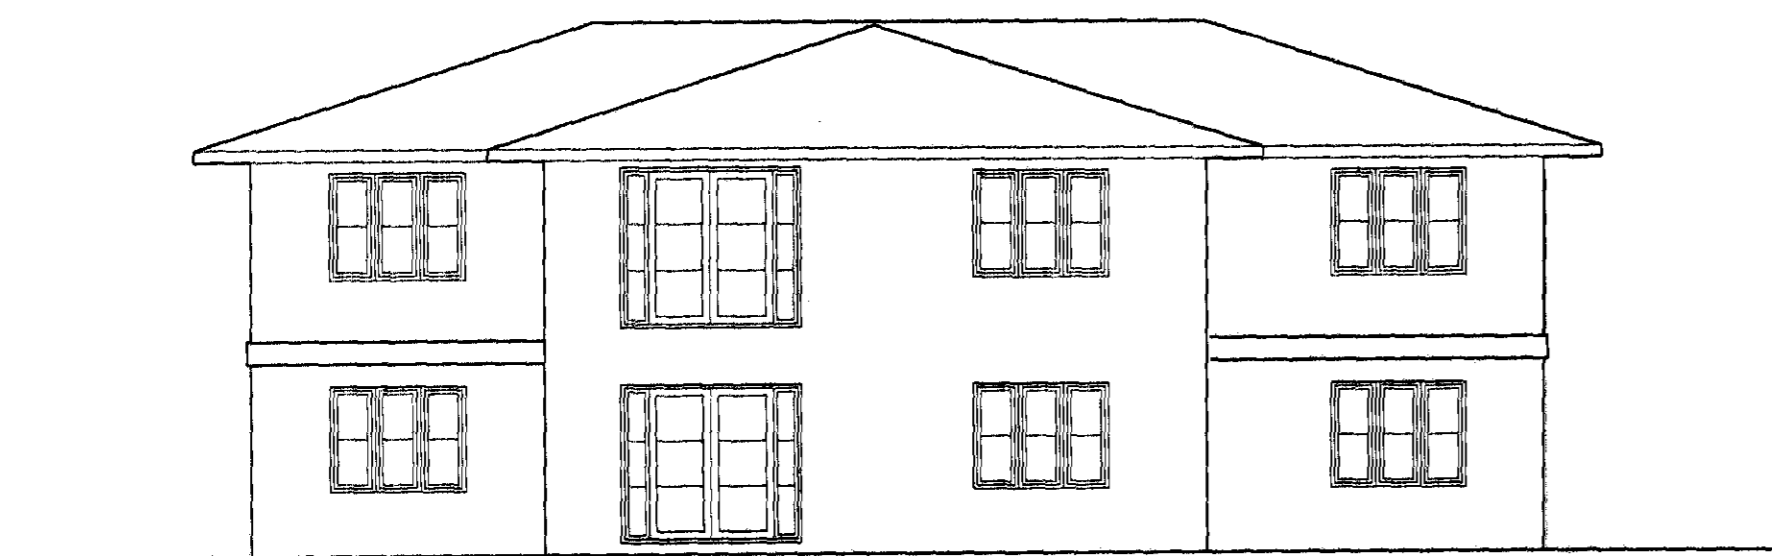

rear elevation

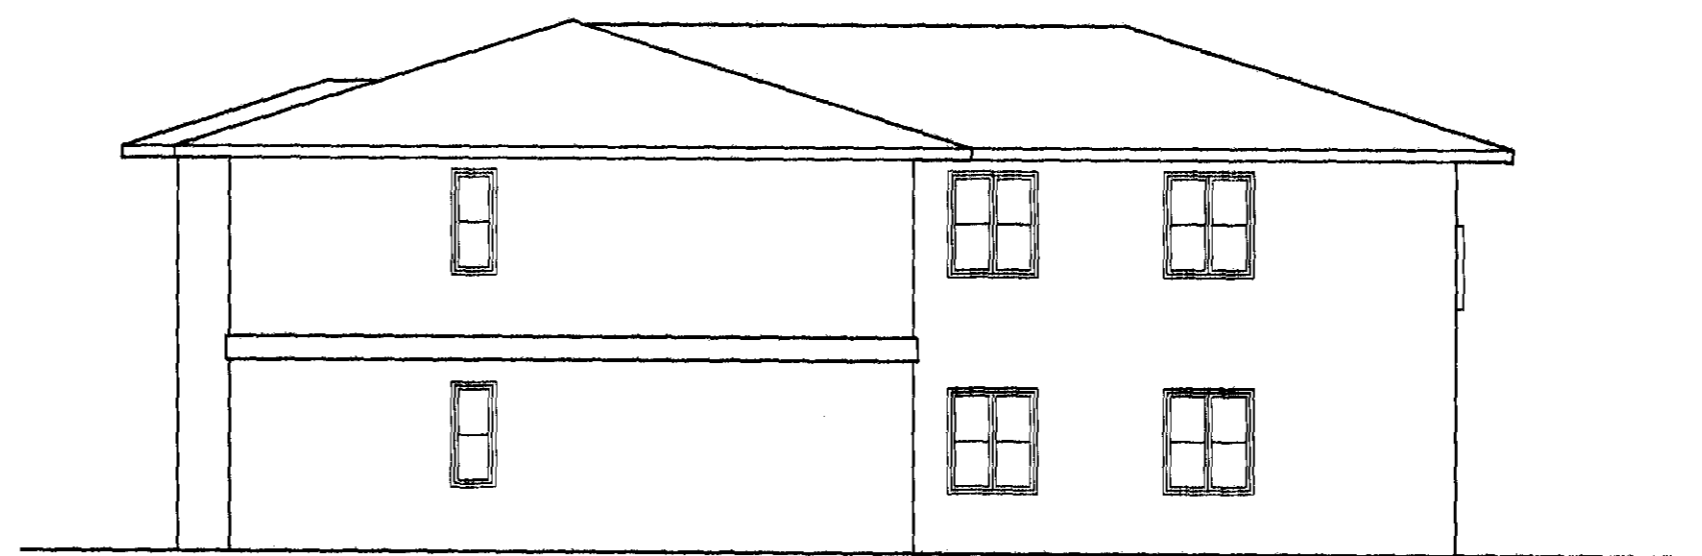

right flank elevation

PLANNING
TH/08/0281

PLANNING DEPARTMENT
RECEIVED
29 FEB 2008

REV	DESCRIPTION	DATE	BY	CHKD

GIARTI

Amphenol Business Complex
Thanet Way
Whitstable
Kent CT5 3JF

T: 01227 261453
F: 01227 261456
E: info@giarti.co.uk
www.giarti.co.uk

client details
Somerset Estates Ltd

project details
The Lodge, Canterbury Road
Westbrook

drawing title
Proposed Elevations

date scale drawn by
Aug '08 1:100 GJR

project no: 405	drawing no. 002	revision D
--------------------	--------------------	---------------